


1 2 3 4 5 6 7 8 9 10 11 12

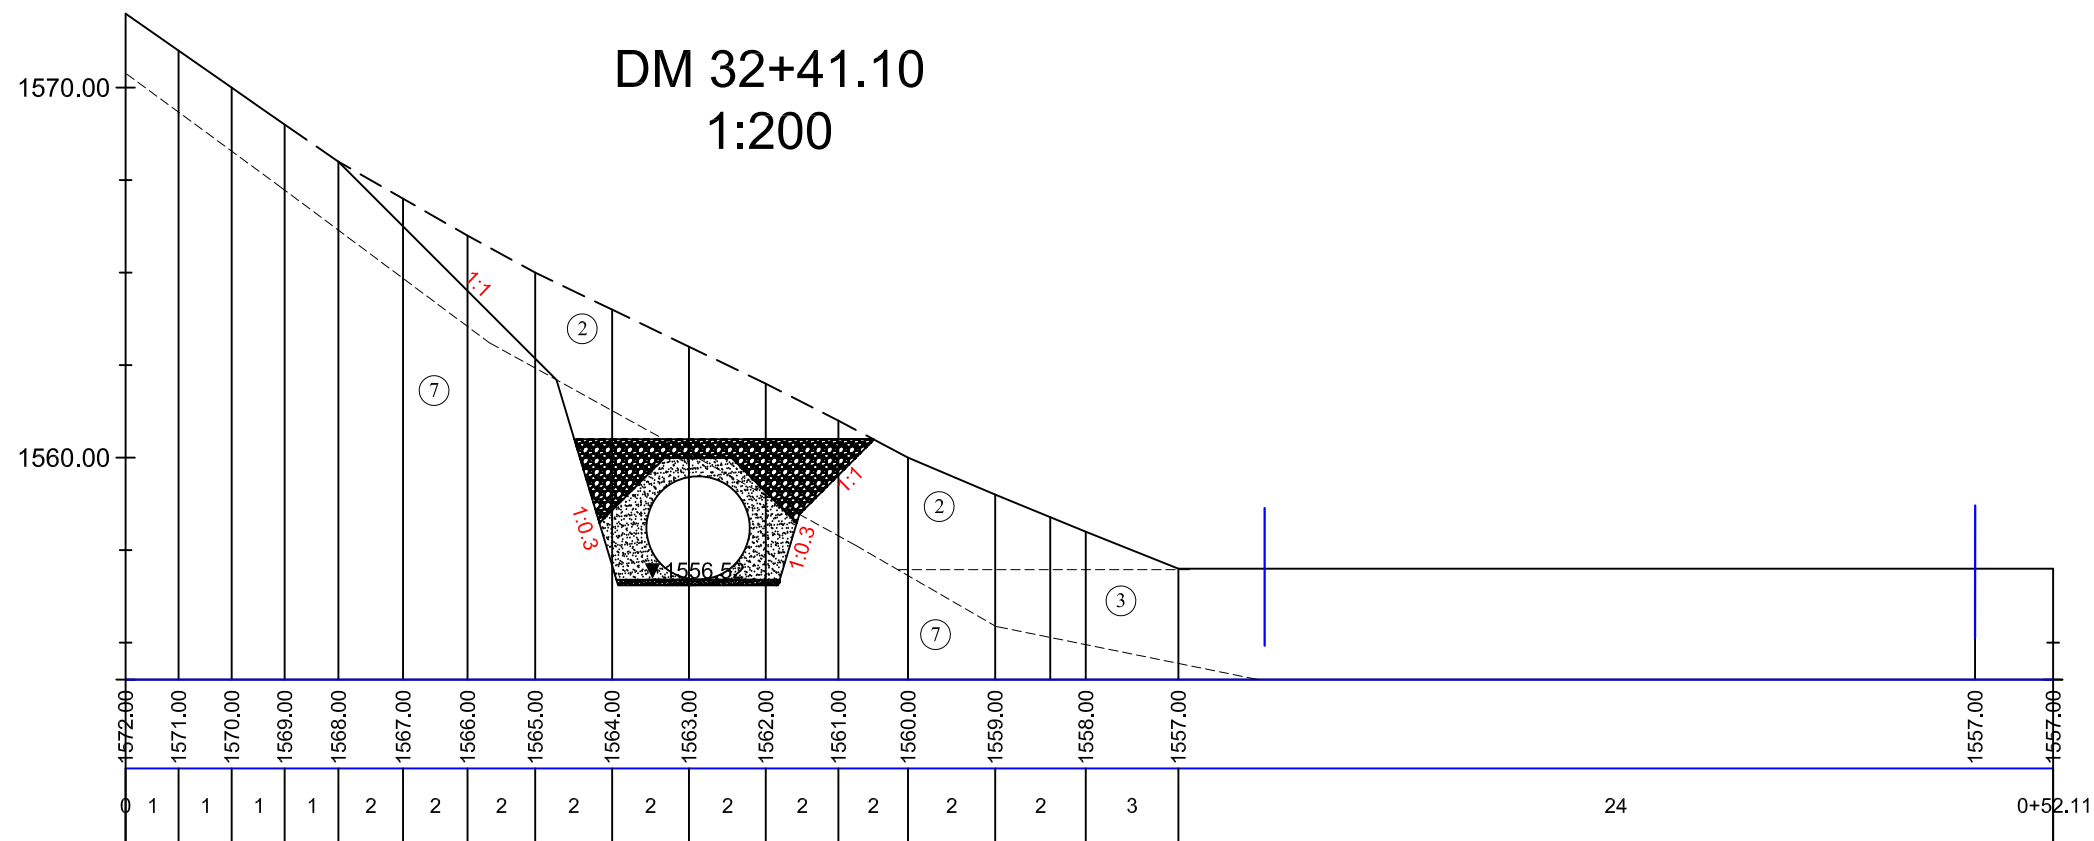

REV.	DESCRIPTION	DATE	DES.	CHK.	APP.	DATE
		2019-03-29				
						DES. PT
						DRW.
1	Feasibility study	2019-03-29	PT			APP.

**AIS LLC**

AKHALKALAKI HEP

Akhalkalaki 1  
Penstock  
Cross sections  
Dm 31+92.08; Dm 32+22.58

**HYDROTECHNIC**

<b>LP-VERKIS LLC</b> <small>Owned by Landskron Power &amp; Verkis Consulting Engineers</small>		
PROCESS	INSTALLATION	LOCATION
=	+	+
NPC NUMBER	NPC REV.	BDL.
		AKH
NUMBER	REV.	SHEET
18191		62/63
		NEXT SH.
C.124	1	